




1:350 Snitt A

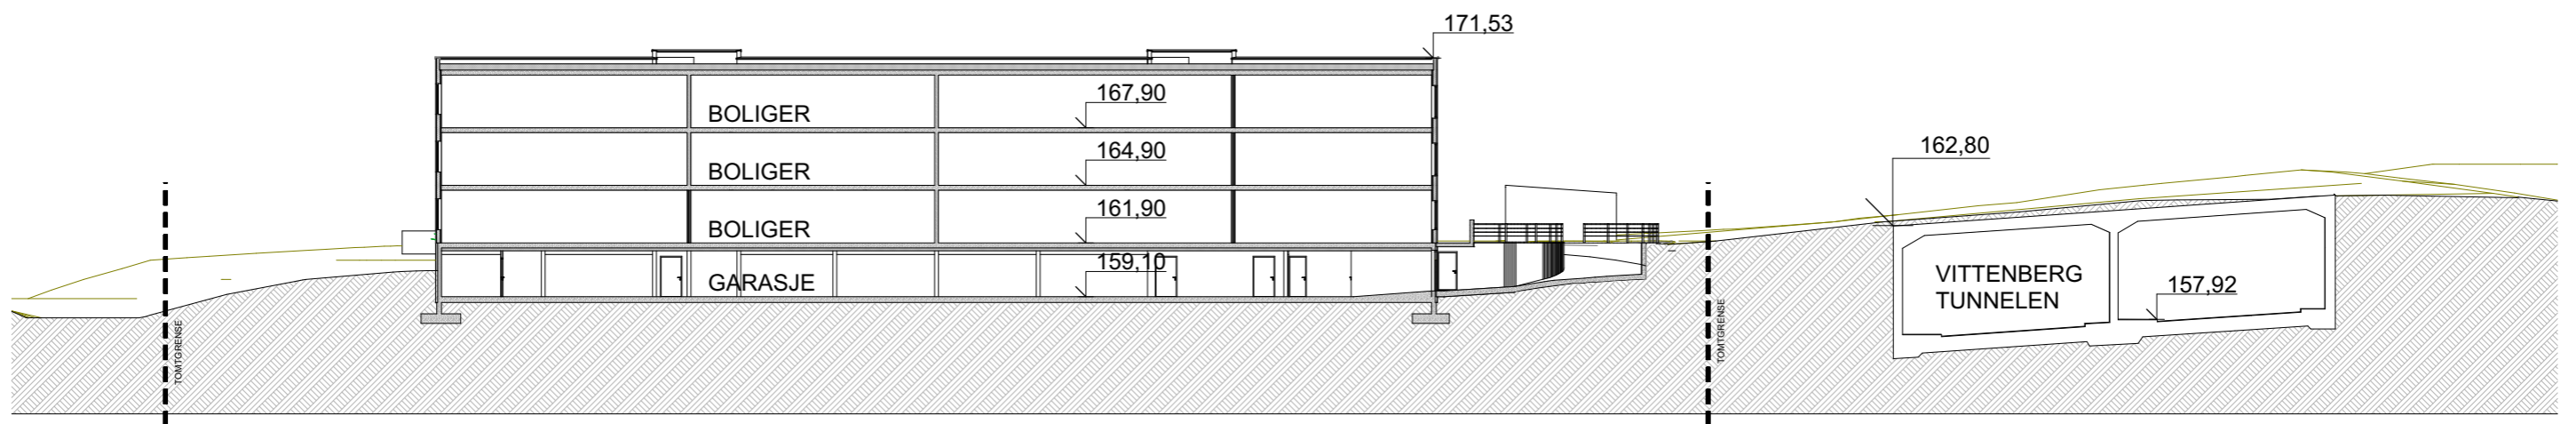

1:350 Snitt B

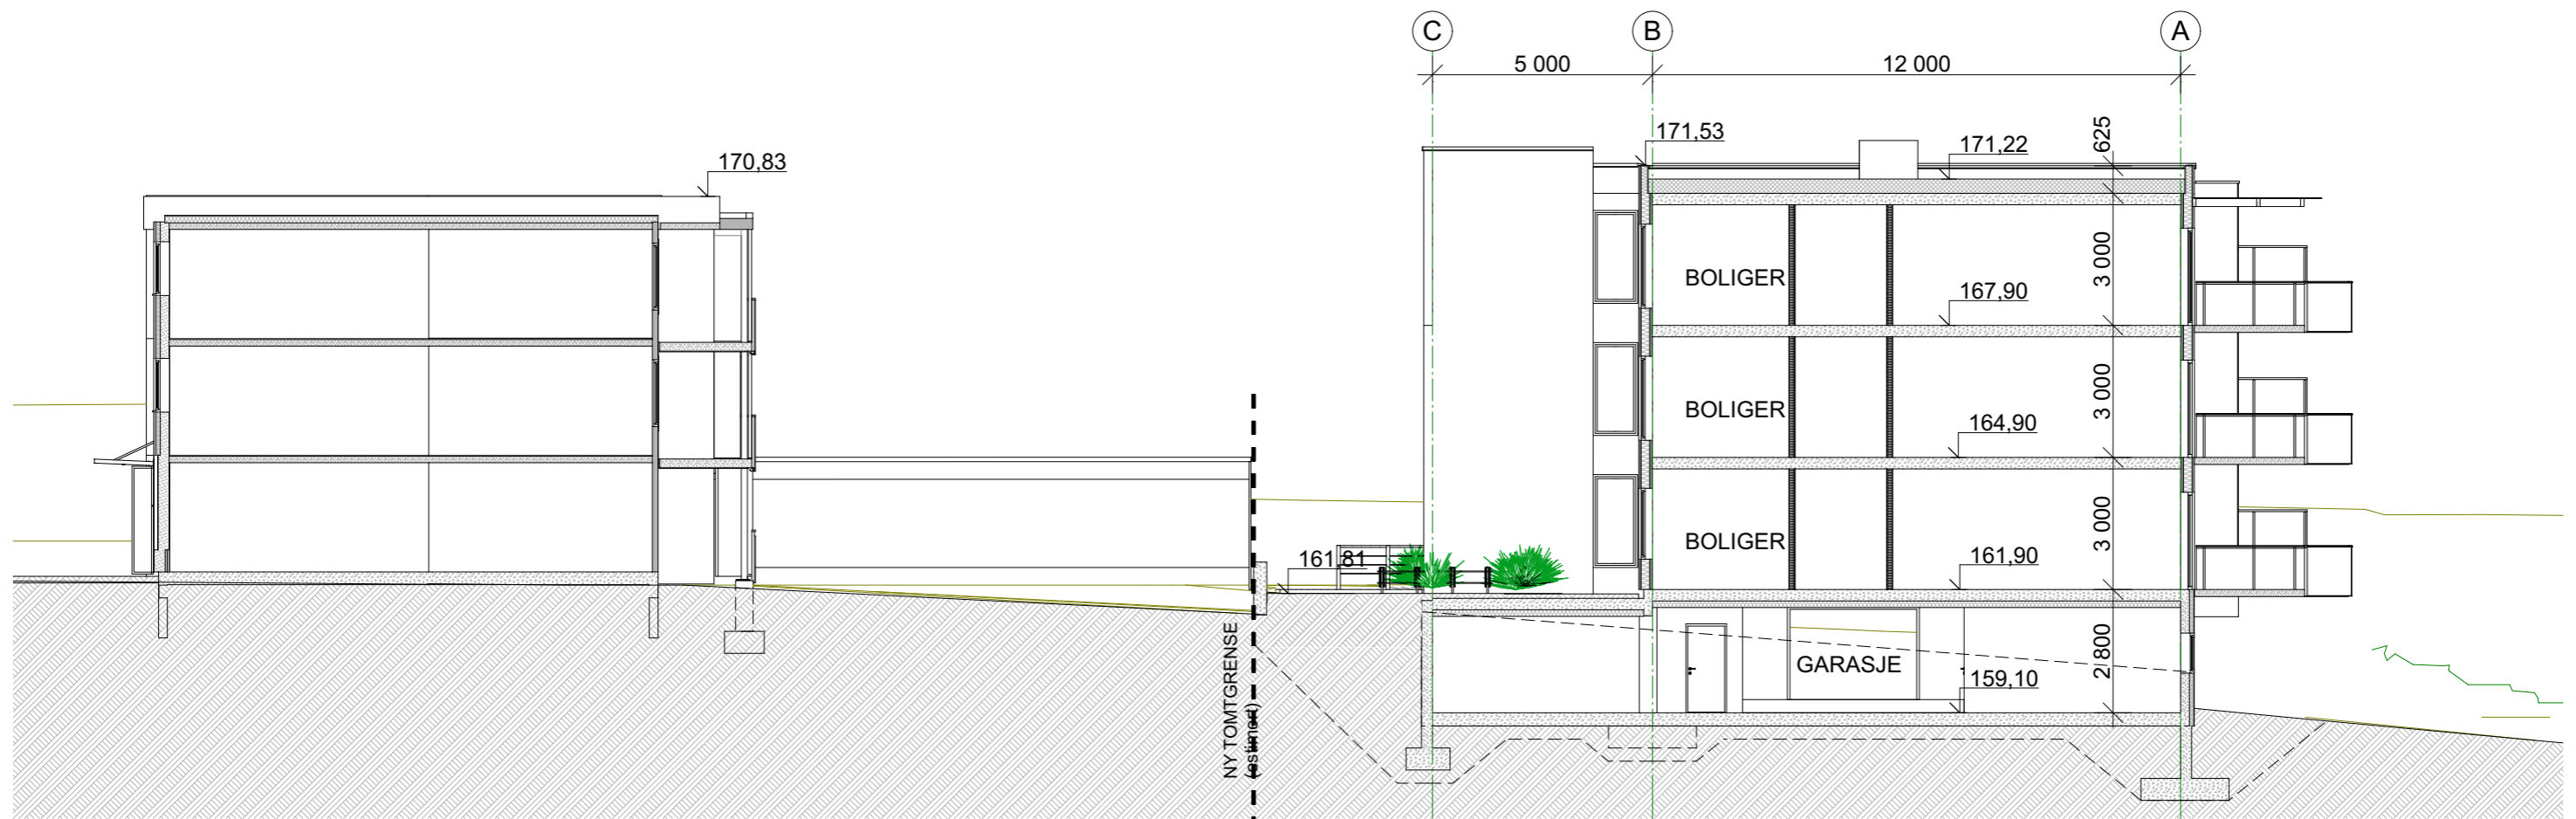

Snitt A / 1:150

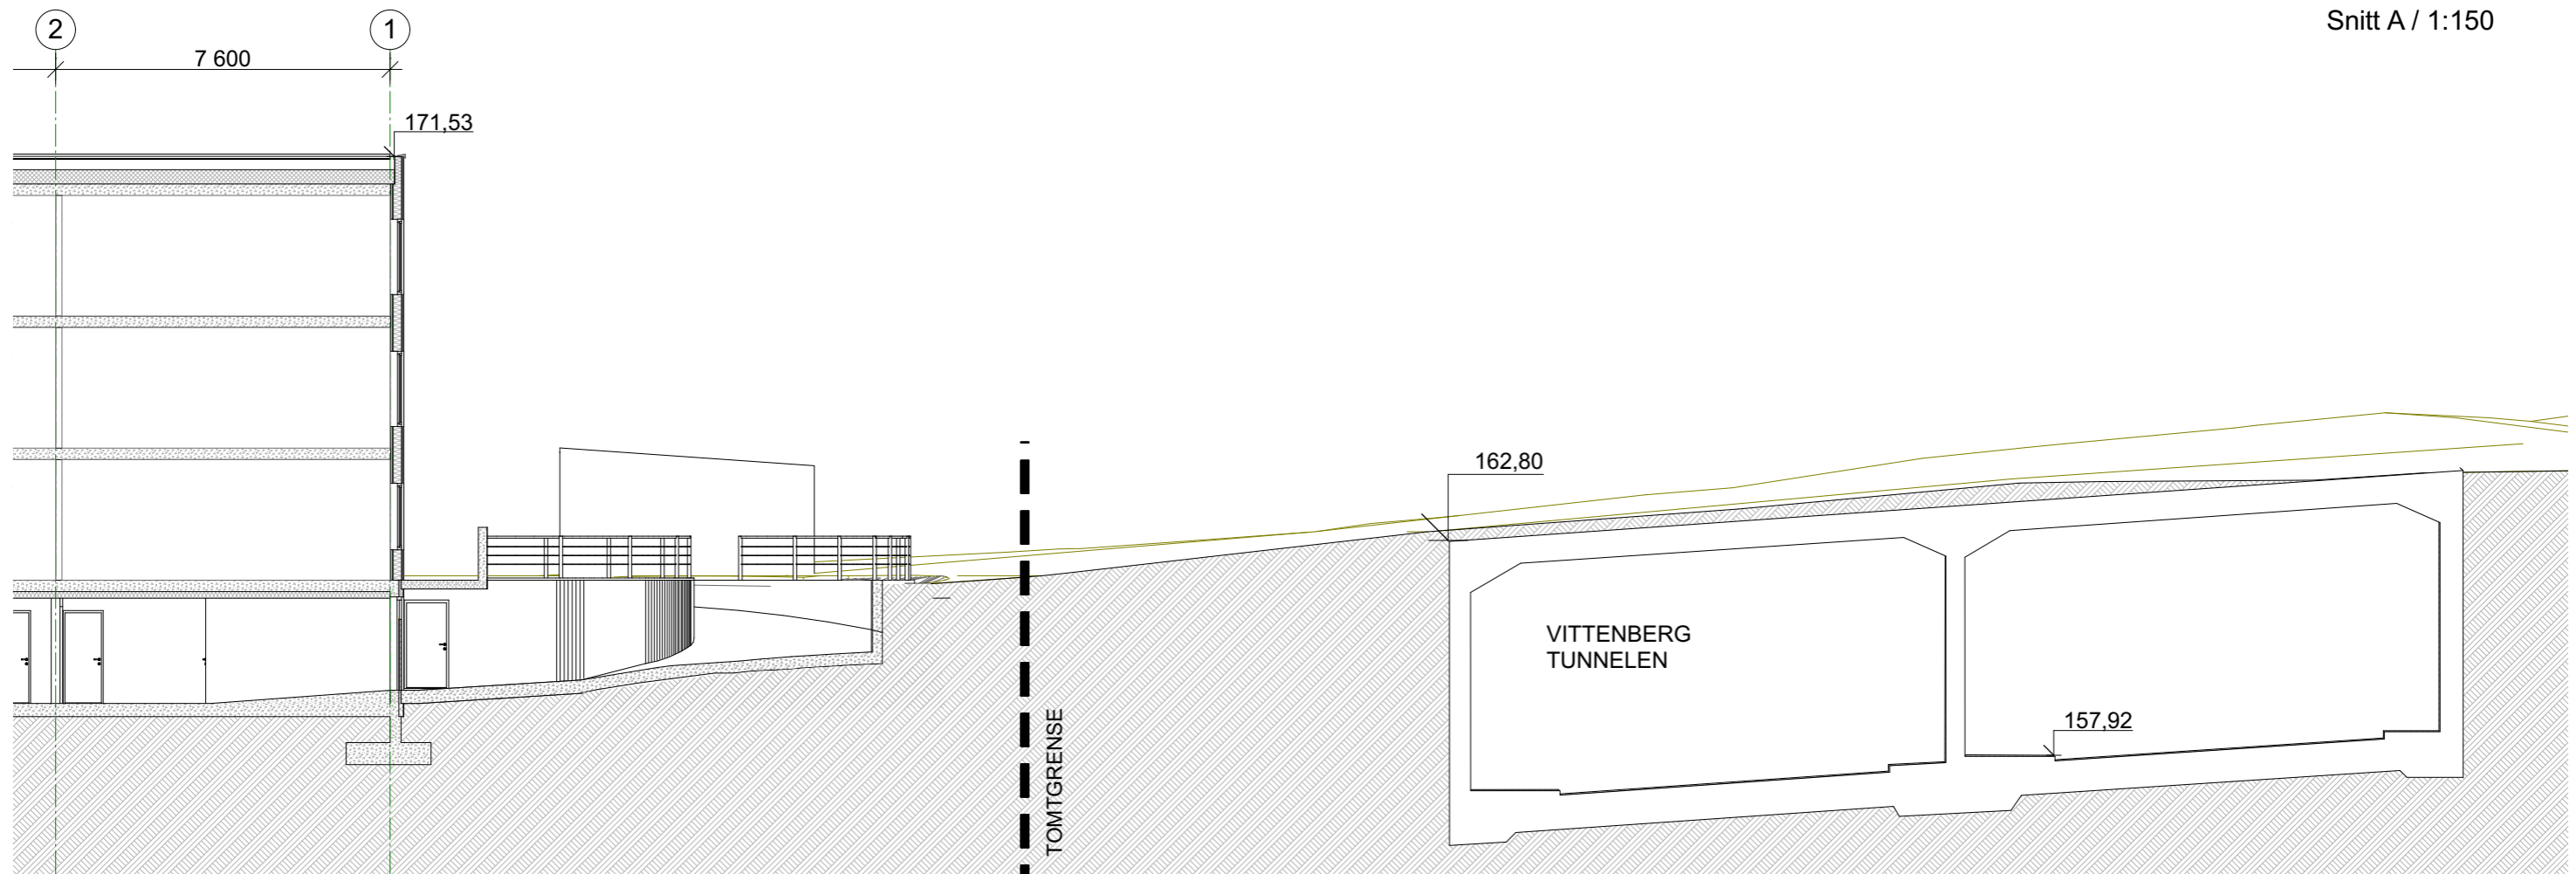

Snitt B / 1:150

4 - Detaljsnitt